

分譲宅地No.1		
測点	X	Y
N2	91811.156	-64666.709
K1	91802.021	-64668.151
N3	91806.035	-64684.727
R10	91809.717	-64683.921
R11	91812.732	-64683.277
R12	91814.218	-64680.985
面積	298.624402	
面積	149.3122010	地積 149.31 m ²


分譲宅地No.3		
測点	X	Y
N8	91828.335	-64691.490
N9	91824.125	-64692.393
N5	91821.768	-64690.869
N4	91816.579	-64691.989
N10	91818.615	-64701.478
N11	91810.133	-64703.298
K16	91812.193	-64713.845
K15	91812.475	-64713.834
K14	91817.808	-64712.520
K13	91819.525	-64711.866
K12	91820.453	-64711.429
K11	91822.021	-64710.426
K10	91823.109	-64708.986
K9	91823.971	-64707.343
K8	91824.843	-64705.796
K7	91826.532	-64704.067
K6	91827.666	-64698.755
K5	91827.954	-64696.133
面積	484.189680	
面積	242.0948400	地積 242.09 m ²

分譲宅地No.2		
測点	X	Y
N3	91806.035	-64684.727
K18	91806.148	-64685.194
K17	91809.172	-64698.377
N11	91810.133	-64703.298
N10	91818.615	-64701.478
N4	91816.579	-64691.989
R7	91815.946	-64688.987
R8	91813.644	-64687.491
R9	91810.626	-64688.143
R10	91809.717	-64683.921
面積	282.898984	
面積	141.4494920	地積 141.44 m ²

分譲宅地No.4		
測点	X	Y
N7	91829.918	-64674.798
N6	91818.832	-64677.176
N5	91821.768	-64690.869
N9	91824.125	-64692.393
N8	91828.335	-64691.490
K4	91828.549	-64688.875
K3	91829.528	-64688.823
面積	291.068962	
面積	145.5344810	地積 145.53 m ²

分譲宅地No.5		
測点	X	Y
K2	91830.226	-64663.697
N1	91818.639	-64665.528
R3	91816.883	-64668.087
N6	91818.832	-64677.176
N7	91829.918	-64674.798
面積	278.599796	
面積	139.2998980	地積 139.29 m ²

開発道路用地		
測点	X	Y
N2	91811.156	-64666.709
R12	91814.218	-64680.985
R11	91812.732	-64683.277
R10	91809.717	-64683.921
R9	91810.626	-64688.143
R8	91813.644	-64687.491
R7	91815.946	-64688.987
N4	91816.579	-64691.989
N5	91821.768	-64690.869
N6	91818.832	-64677.176
R3	91816.883	-64668.087
N1	91818.639	-64665.528
面積	328.774402	
面積	164.3872010	地積 164.38 m ²

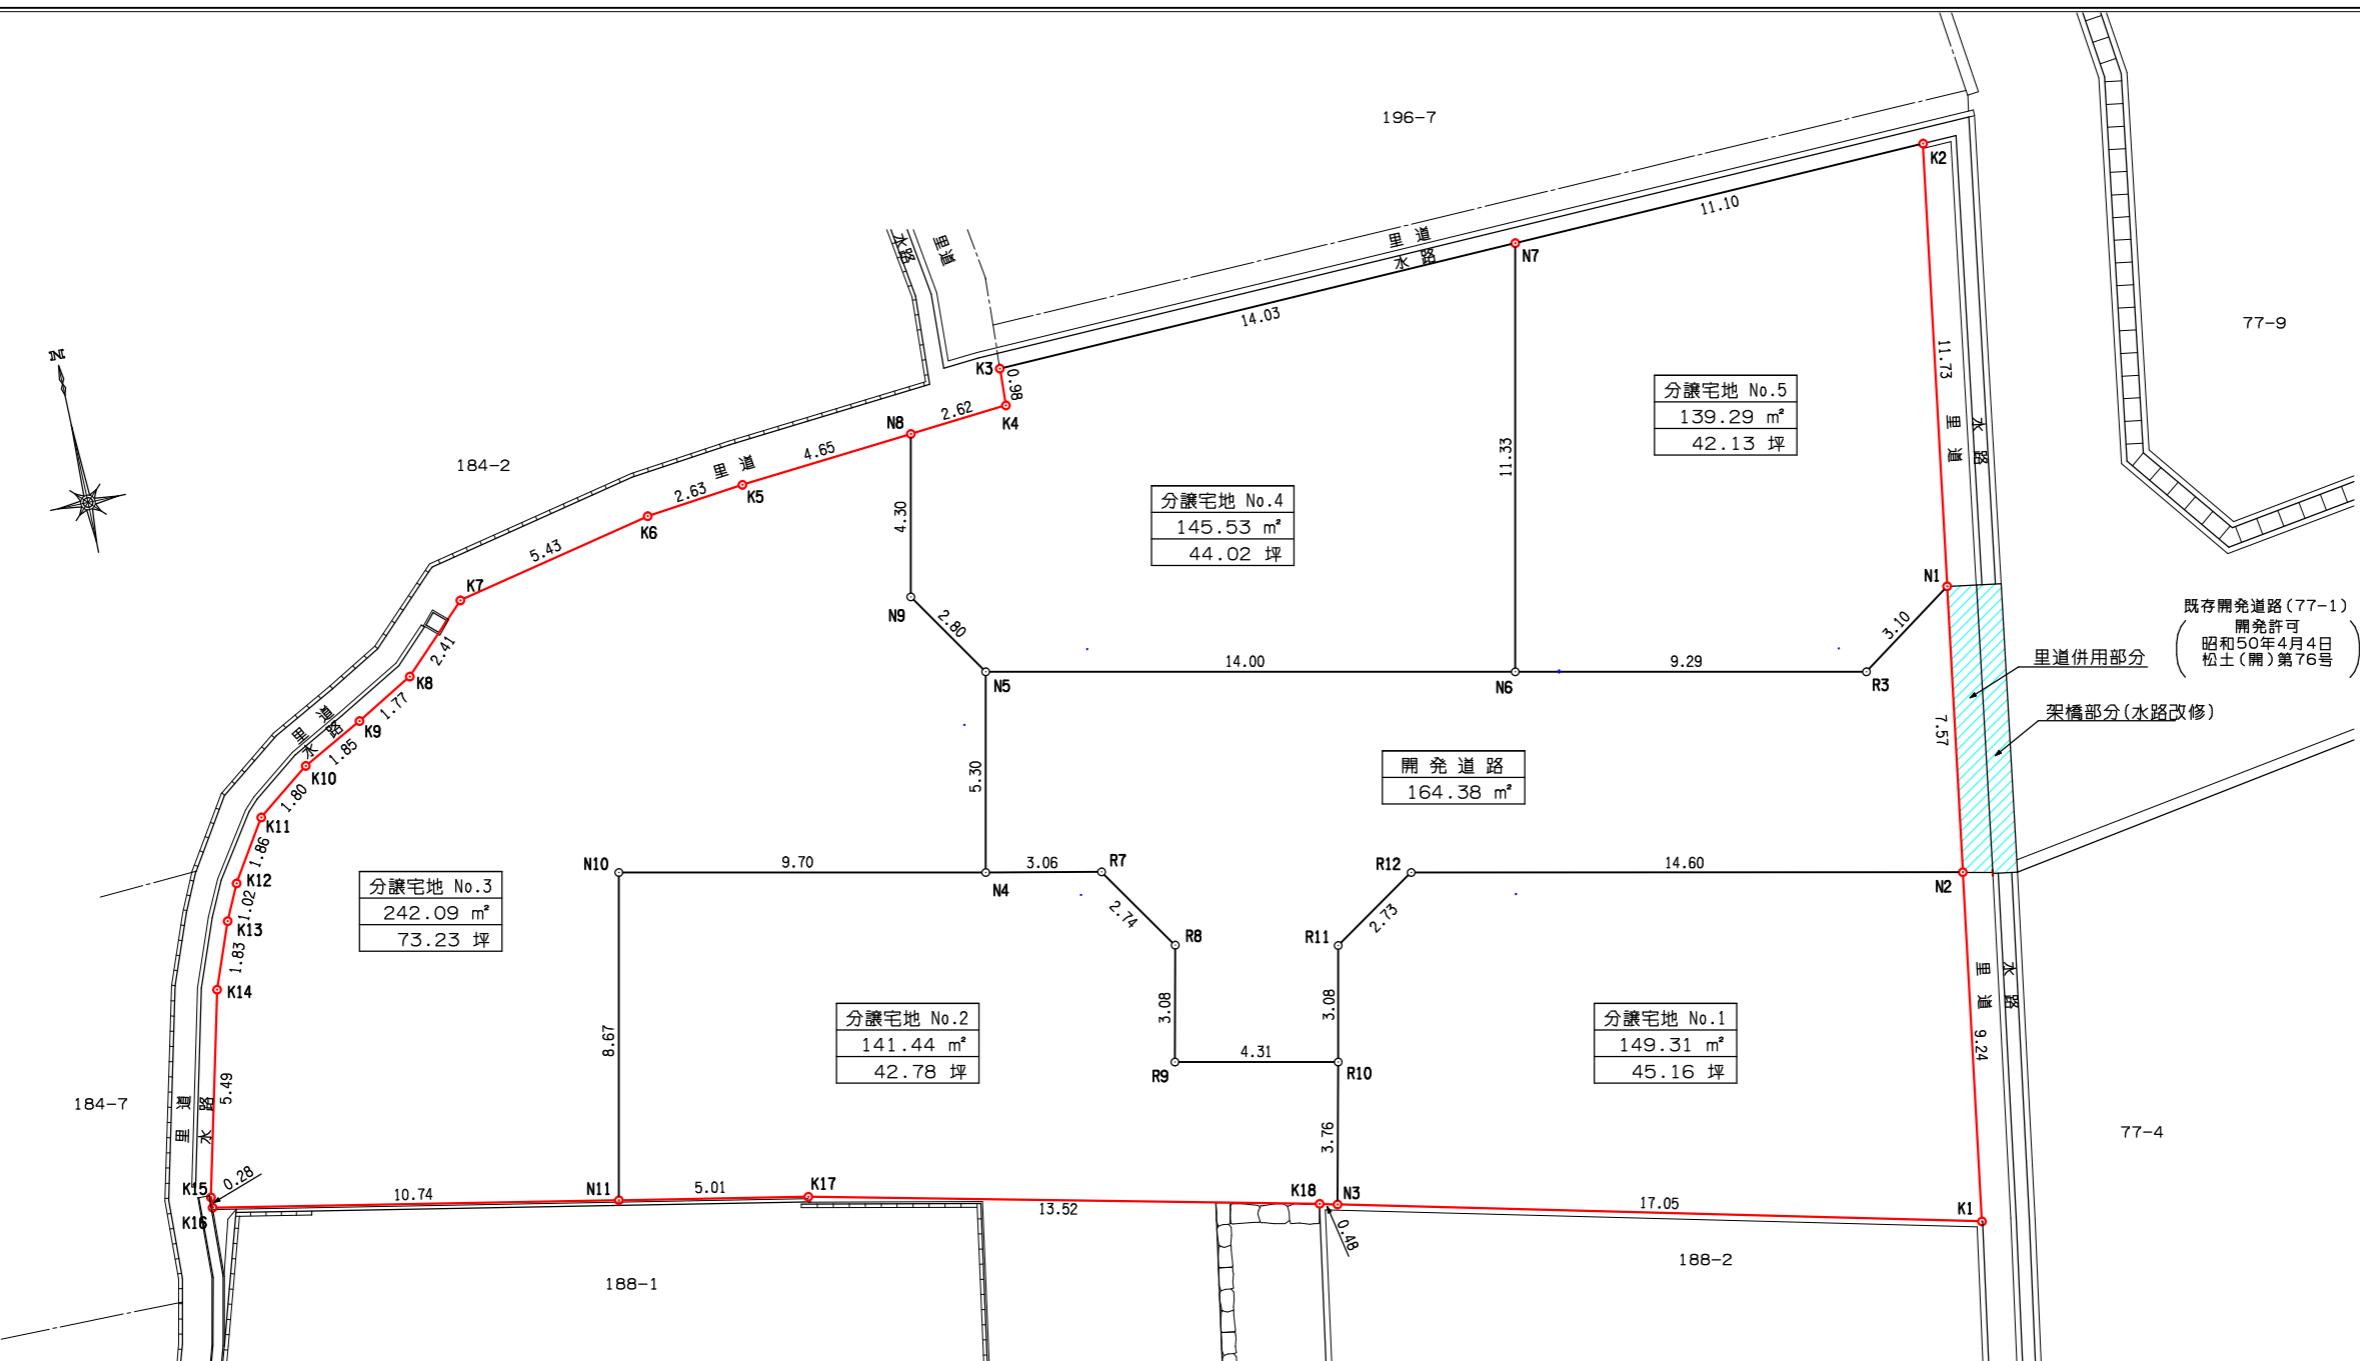

分譲宅地No.1

測点	X	Y
N2	91811.156	-64666.709
K1	91802.021	-64668.151
N3	91806.035	-64684.727
R10	91809.717	-64683.921
R11	91812.732	-64683.277
R12	91814.218	-64680.985
面積	298.624402	
面積	149.3122010	地積 149.31 m ²

分譲宅地No.2

測点	X	Y
N3	91806.035	-64684.727
K18	91806.148	-64685.194
K17	91809.172	-64698.377
N11	91810.133	-64703.298
N10	91818.615	-64701.478
N4	91816.579	-64691.989
R7	91815.946	-64688.987
R8	91813.644	-64687.491
R9	91810.626	-64688.143
R10	91809.717	-64683.921
面積	282.898984	
面積	141.4494920	地積 141.44 m ²

分譲宅地No.3

測点	X	Y
N8	91828.335	-64691.490
N9	91824.125	-64692.393
N5	91821.768	-64690.869
N4	91816.579	-64691.989
N10	91818.615	-64701.478
N11	91810.133	-64703.298
K16	91812.193	-64713.845
K15	91812.475	-64713.834
K14	91817.808	-64712.520
K13	91819.525	-64711.866
K12	91820.453	-64711.429
K11	91822.021	-64710.426
K10	91823.109	-64708.986
K9	91823.971	-64707.343
K8	91824.843	-64705.796
K7	91826.532	-64704.067
K6	91827.666	-64698.755
K5	91827.954	-64696.133
面積	484.189680	
面積	242.0948400	地積 242.09 m ²

分譲宅地No.4

測点	X	Y
N7	91829.918	-64674.798
N6	91818.832	-64677.176
N5	91821.768	-64690.869
N9	91824.125	-64692.393
N8	91828.335	-64691.490
K4	91828.549	-64688.875
K3	91829.528	-64688.823
面積	291.068962	
面積	145.5344810	地積 145.53 m ²

分譲宅地No.5

測点	X	Y
K2	91830.226	-64663.697
N1	91818.639	-64665.528
R3	91816.883	-64668.087
N6	91818.832	-64677.176
N7	91829.918	-64674.798
面積	278.599796	
面積	139.2998980	地積 139.29 m ²

開発道路用地

測点	X	Y
N2	91811.156	-64666.709
R12	91814.218	-64680.985
R11	91812.732	-64683.277
R10	91809.717	-64683.921
R9	91810.626	-64688.143
R8	91813.644	-64687.491
R7	91815.946	-64688.987
N4	91816.579	-64691.989
N5	91821.768	-64690.869
N6	91818.832	-64677.176
R3	91816.883	-64668.087
N1	91818.639	-64665.528
面積	328.774402	
面積	164.3872010	地積 164.38 m ²

【確定測量後】

(令和7年9月24日作成)